


SEÇÕES - ALINHAMENTO - ORLANDO FURISCHI
1+0.00

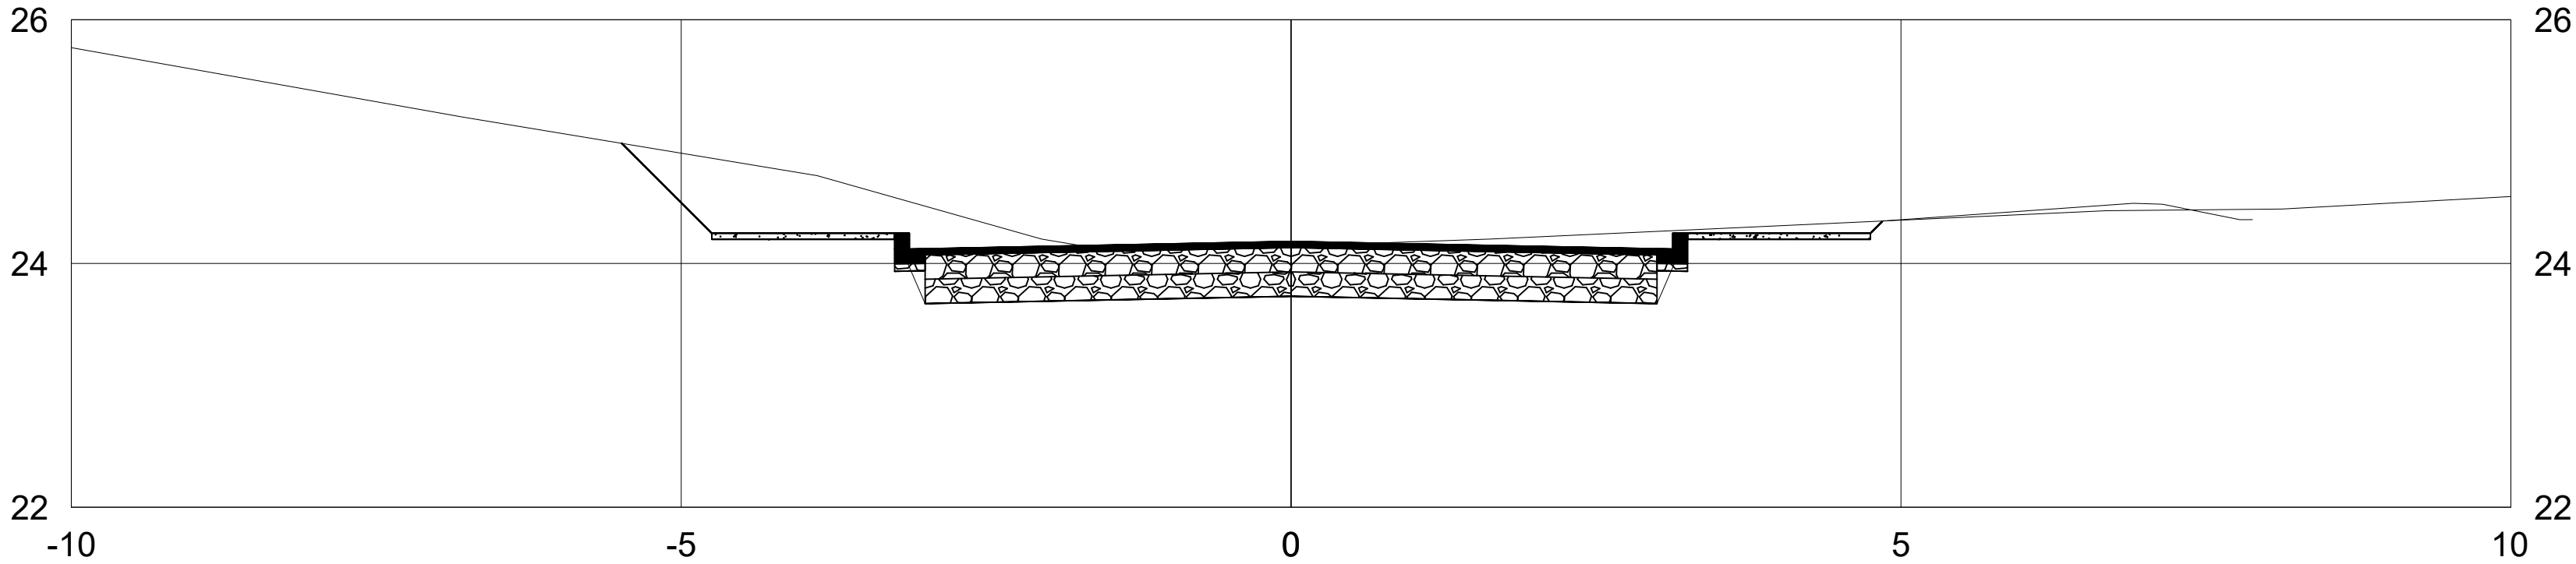

DIST.
COTA
PRIMITIVO

DIST.
COTA
PROJETO

-5.488 24.986	0.000 23.731	6.905 24.494	7.882 24.360
-5.488 24.986 -4.749 24.198	-3.000 23.671 0.000 23.731	3.000 23.671 4.749 24.198	6.905 24.494 7.882 24.360